




DESIGNED BY			
DRAWN BY C Flux			
CHECKED BY	TITLE Ground Plan		
APPROVED BY R Statham	SIZE	CAGE CODE	DRAWING NUMBER 1
OTHER APPROVALS			REV A
CAD FILE NAME PAS ground Plan.vwx	SCALE 1:50 @ A3	SHEET 1	OF 3

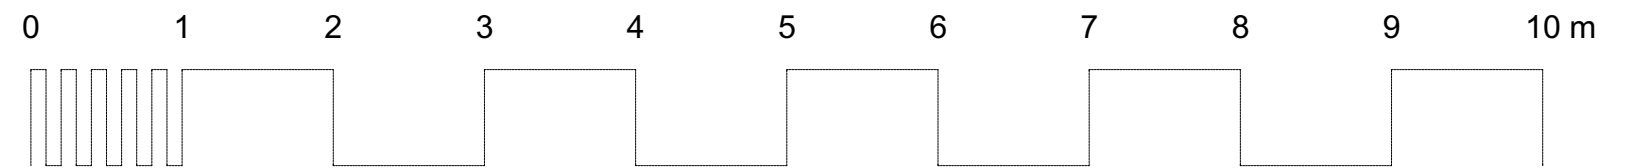

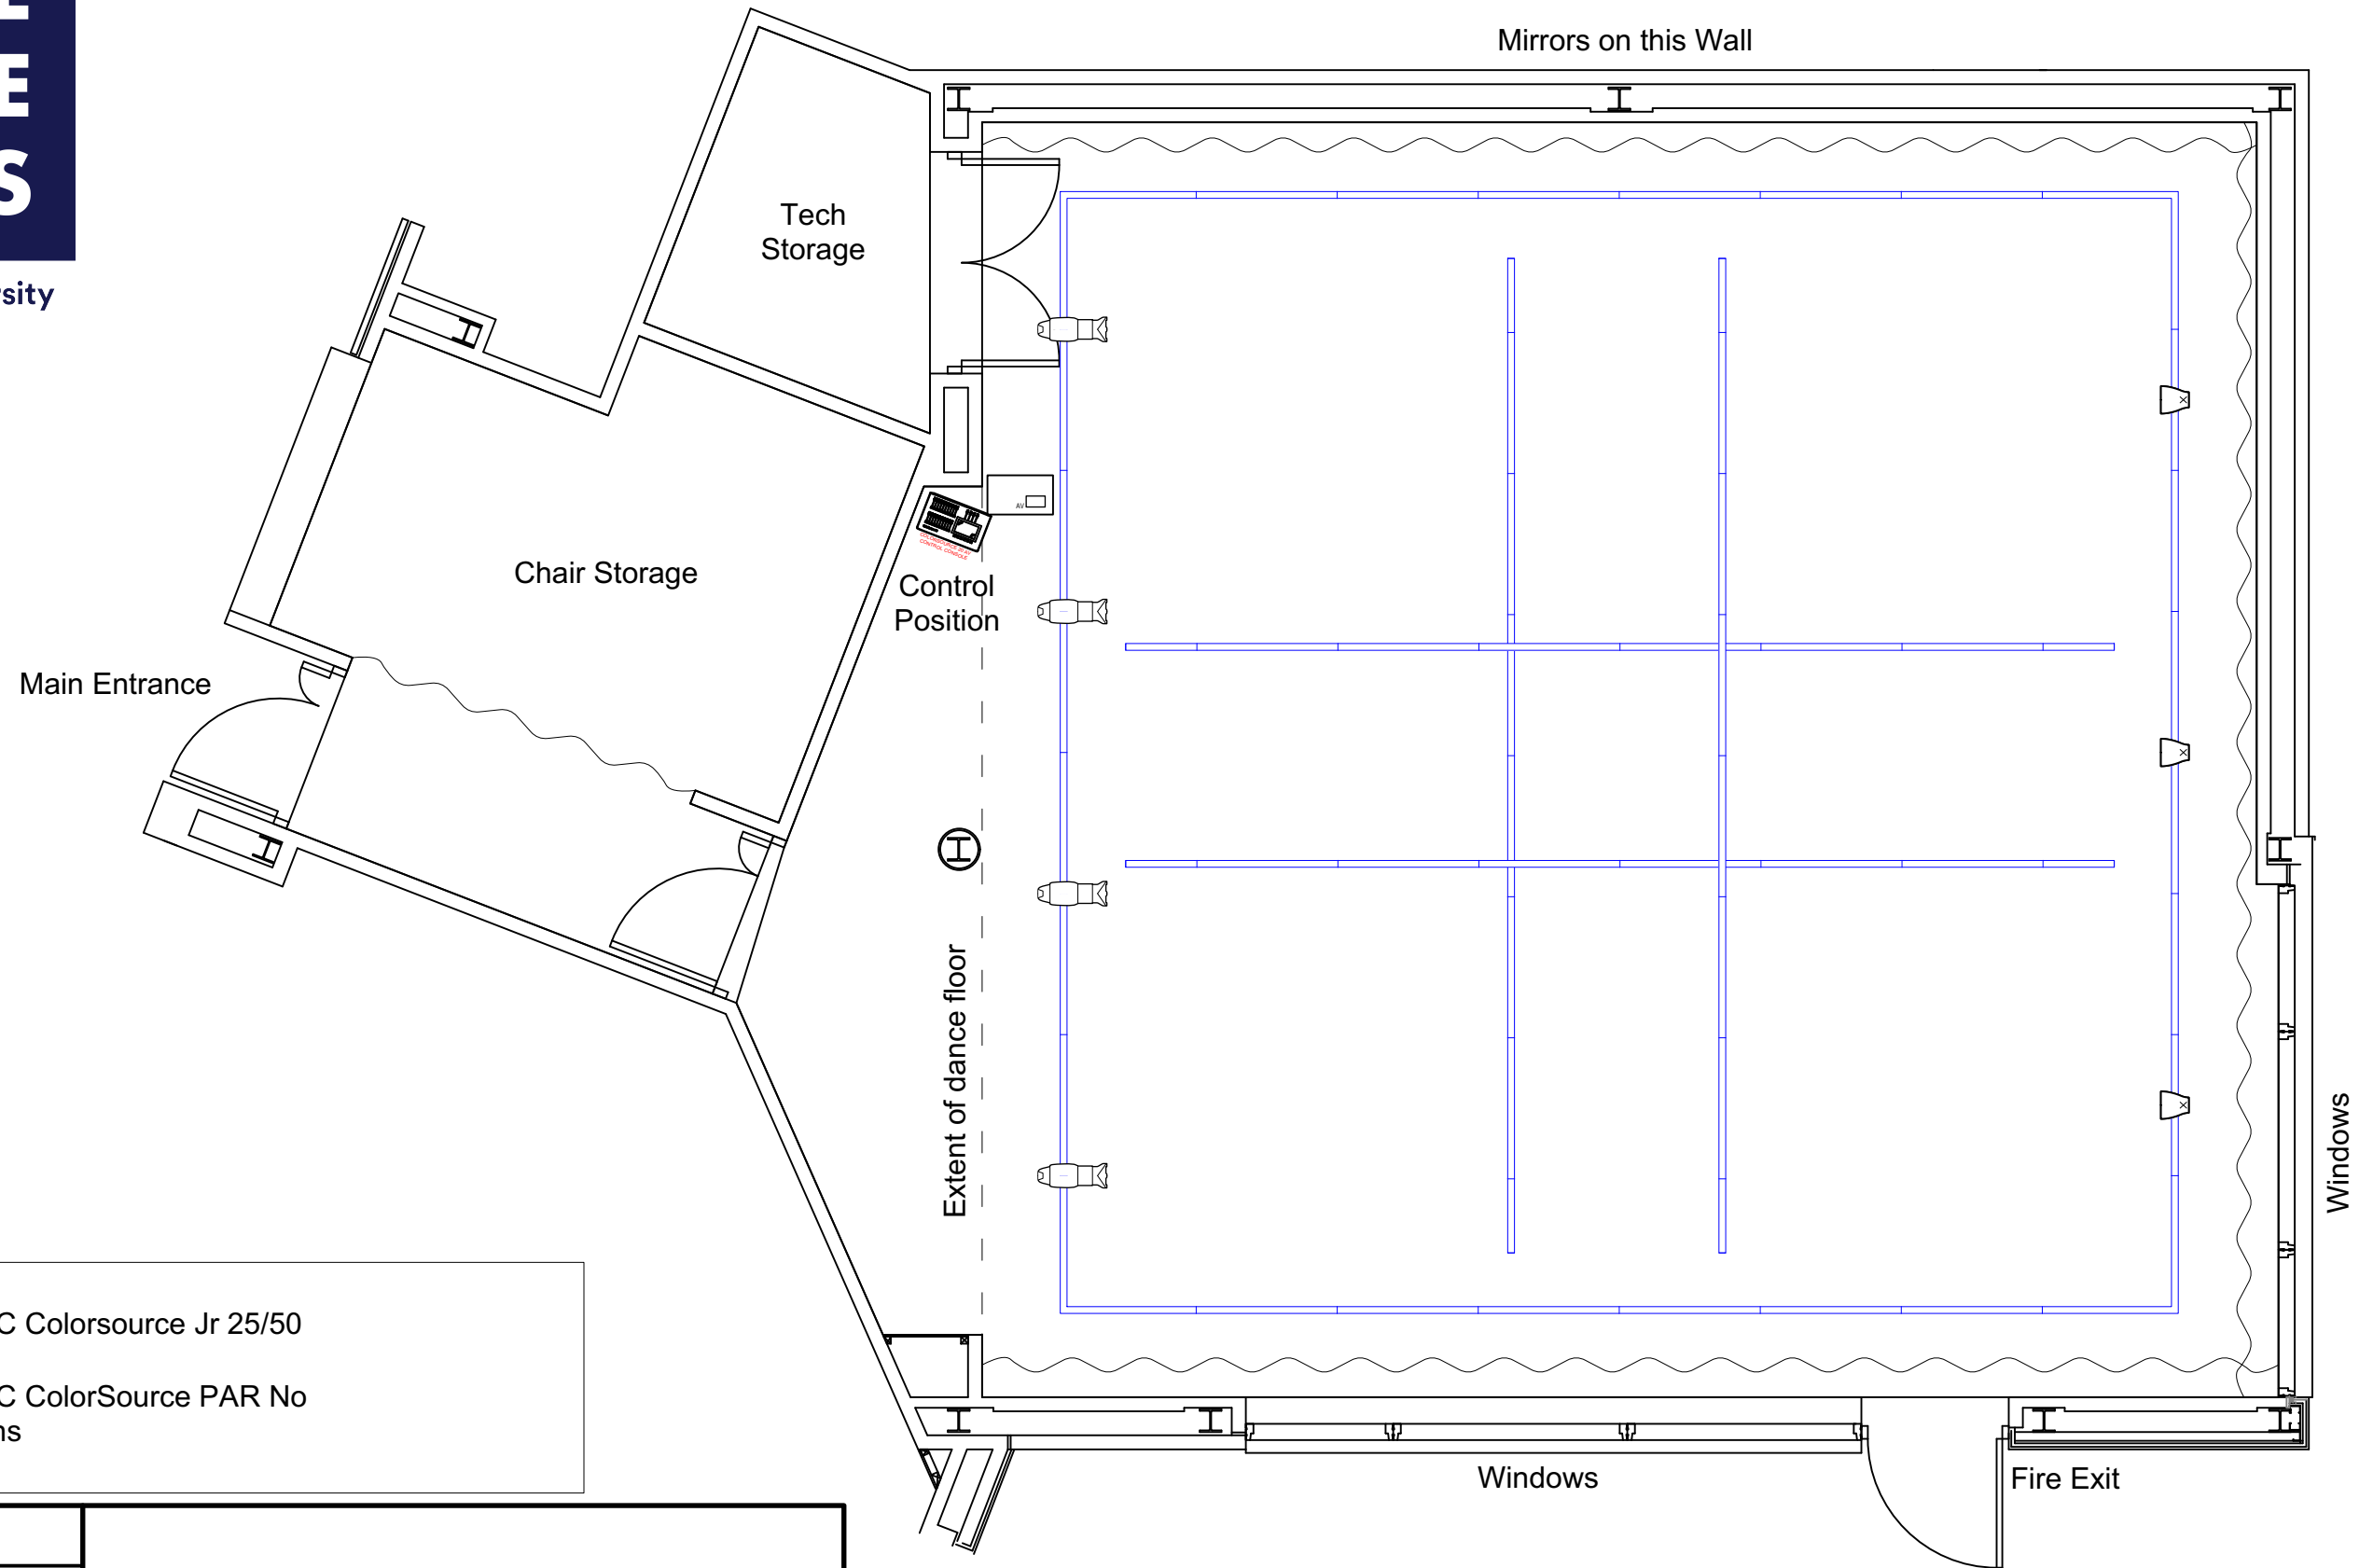


-  ETC Colorsource Jr 25/50
-  ETC ColorSource PAR No Lens

DESIGNED BY			
DRAWN BY C Flux			
CHECKED BY	TITLE Lighting		
APPROVED BY R Statham	SIZE	CAGE CODE	DRAWING NUMBER 1
OTHER APPROVALS			REV A
CAD FILE NAME PAS ground Plan.vwx	SCALE 1:50 @ A3	SHEET 2	OF 3

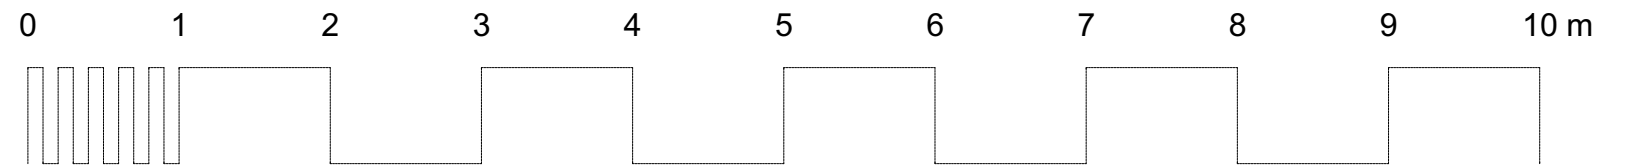

LAKE SIDE ARTS

Part of the University
of Nottingham

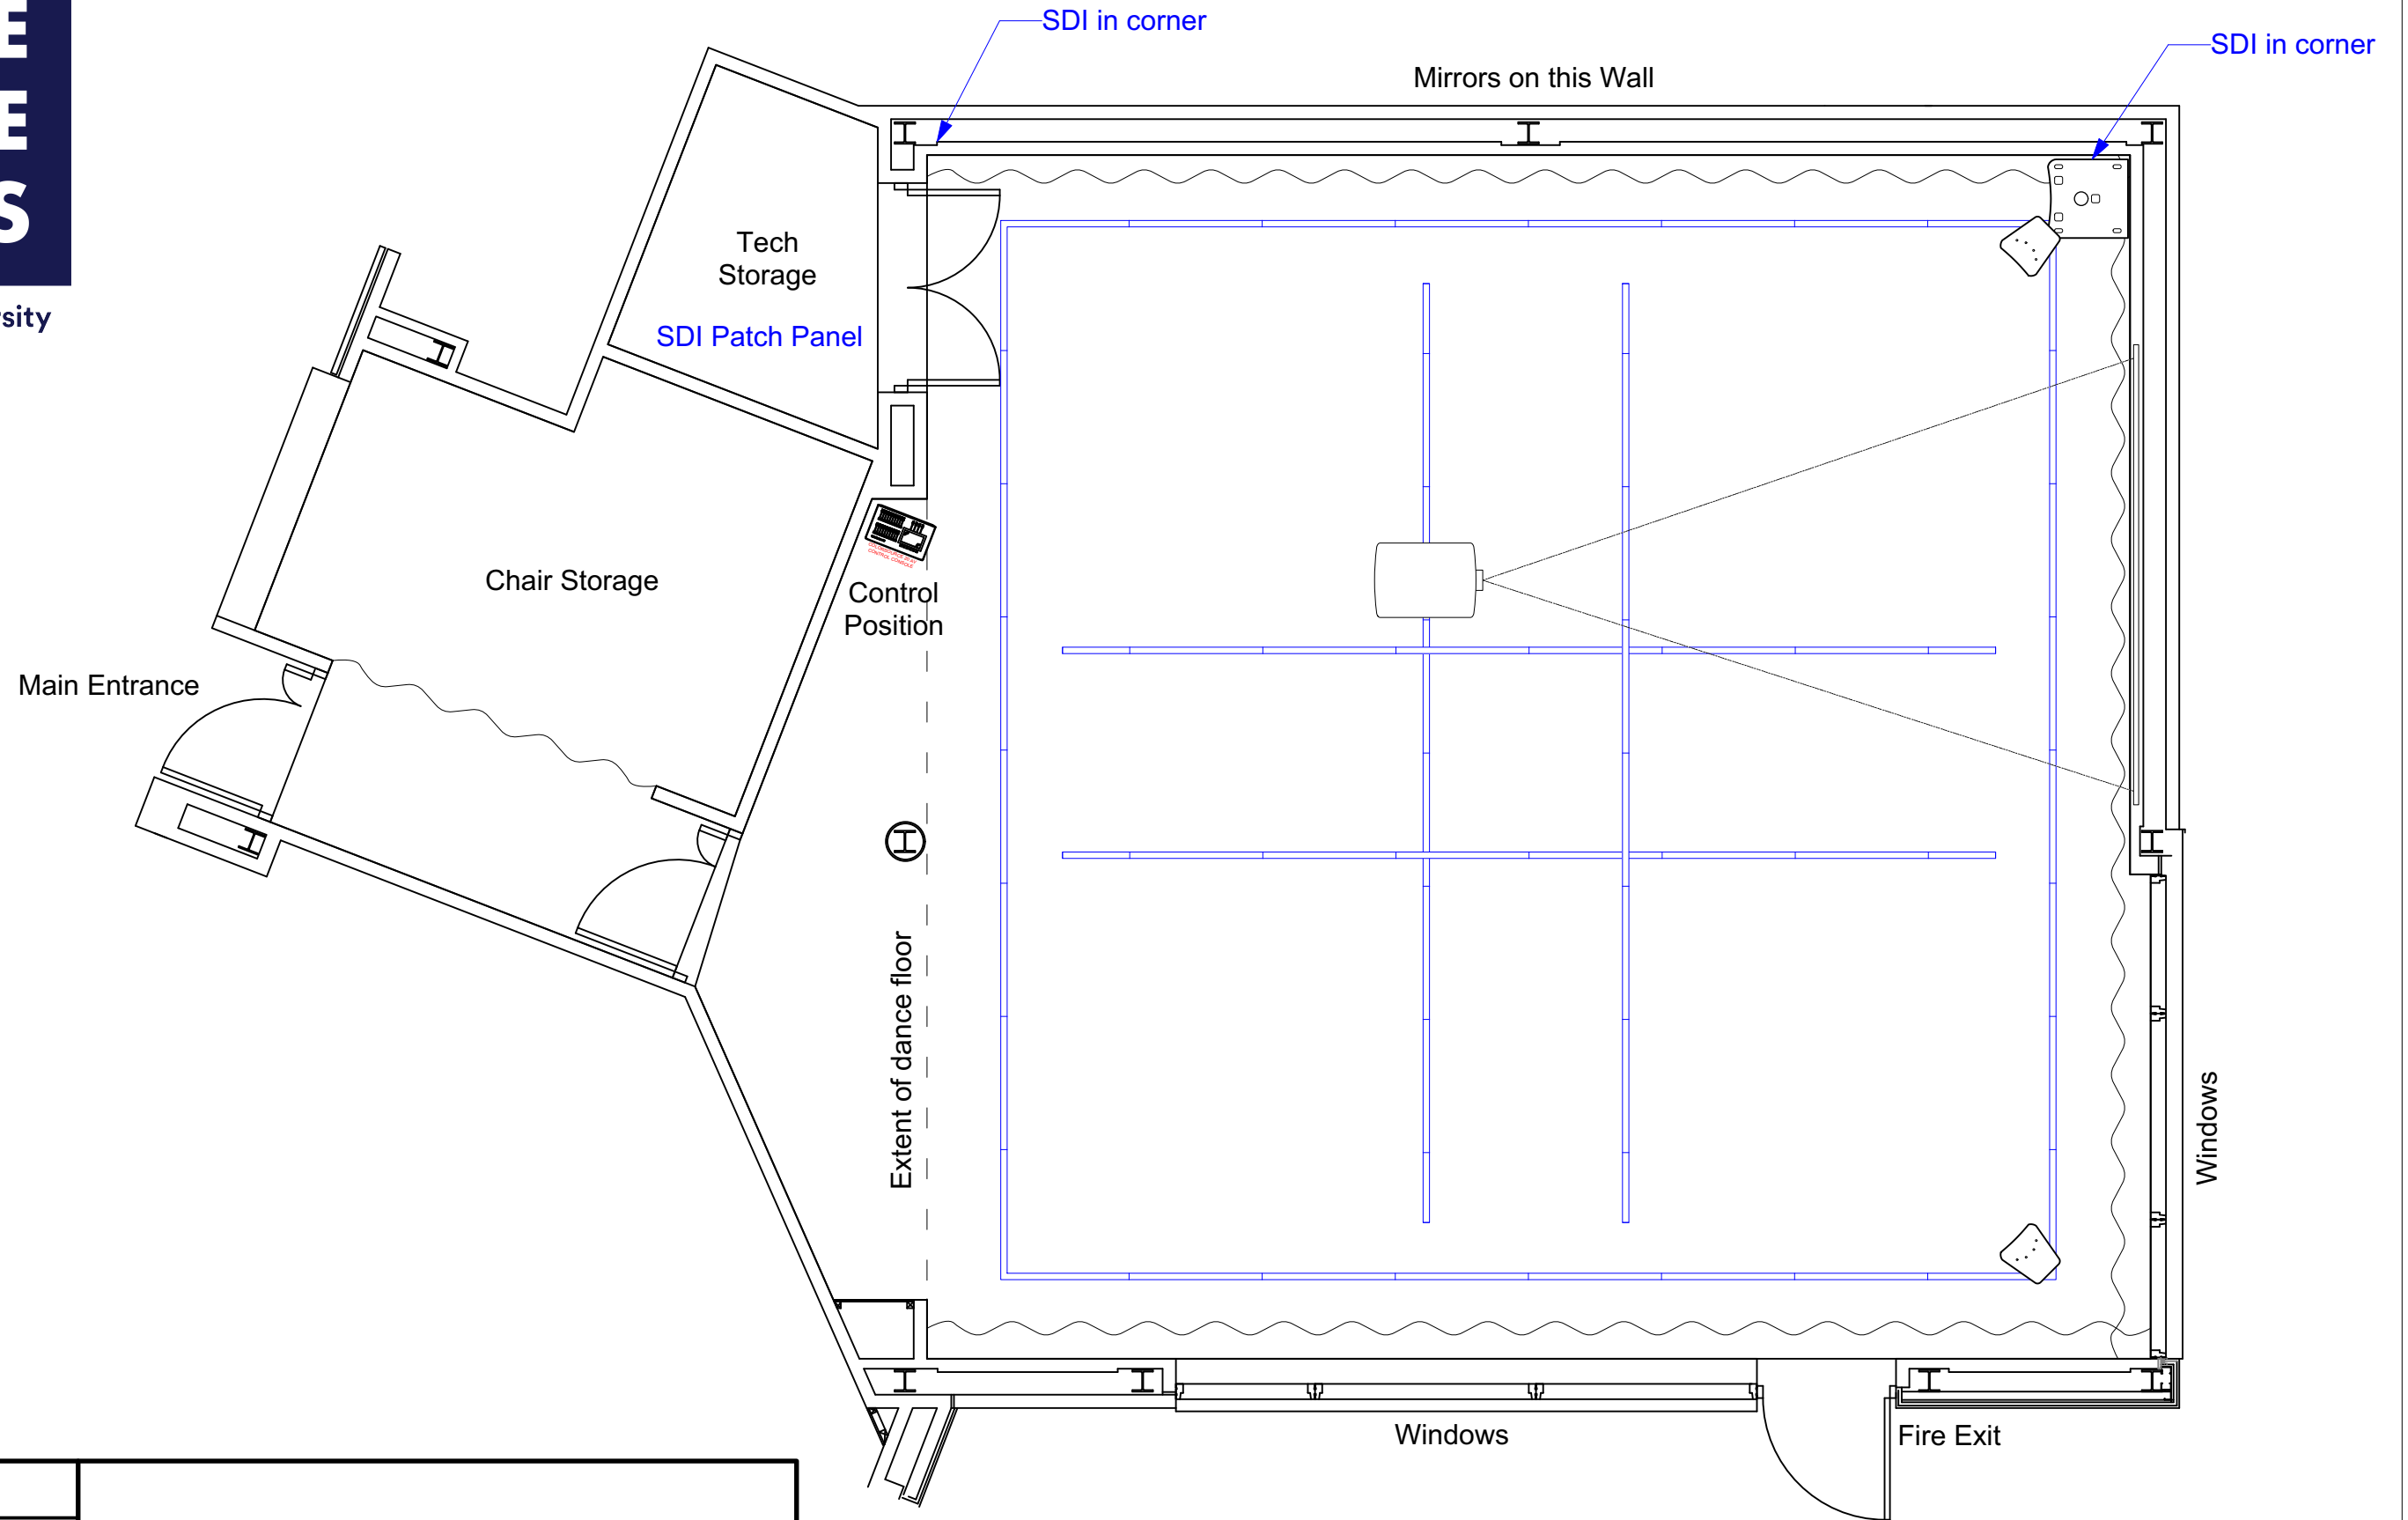

DESIGNED BY			
DRAWN BY C Flux			
CHECKED BY	TITLE AV		
APPROVED BY R Statham	SIZE	CAGE CODE	DRAWING NUMBER 1
OTHER APPROVALS			REV A
CAD FILE NAME PAS ground Plan.vwx	SCALE 1:50 @ A3		SHEET 3 OF 3

